
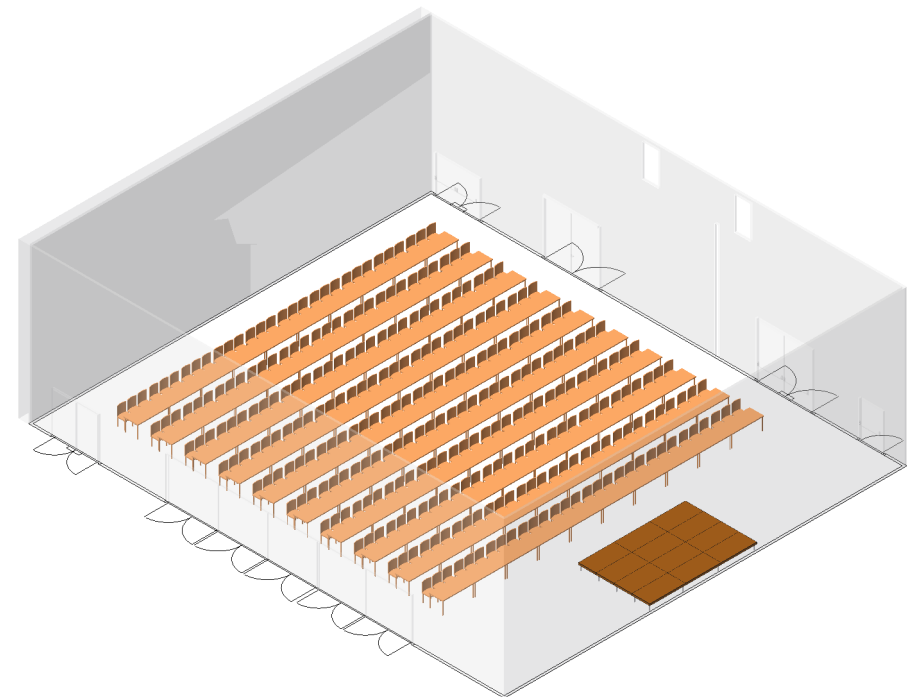


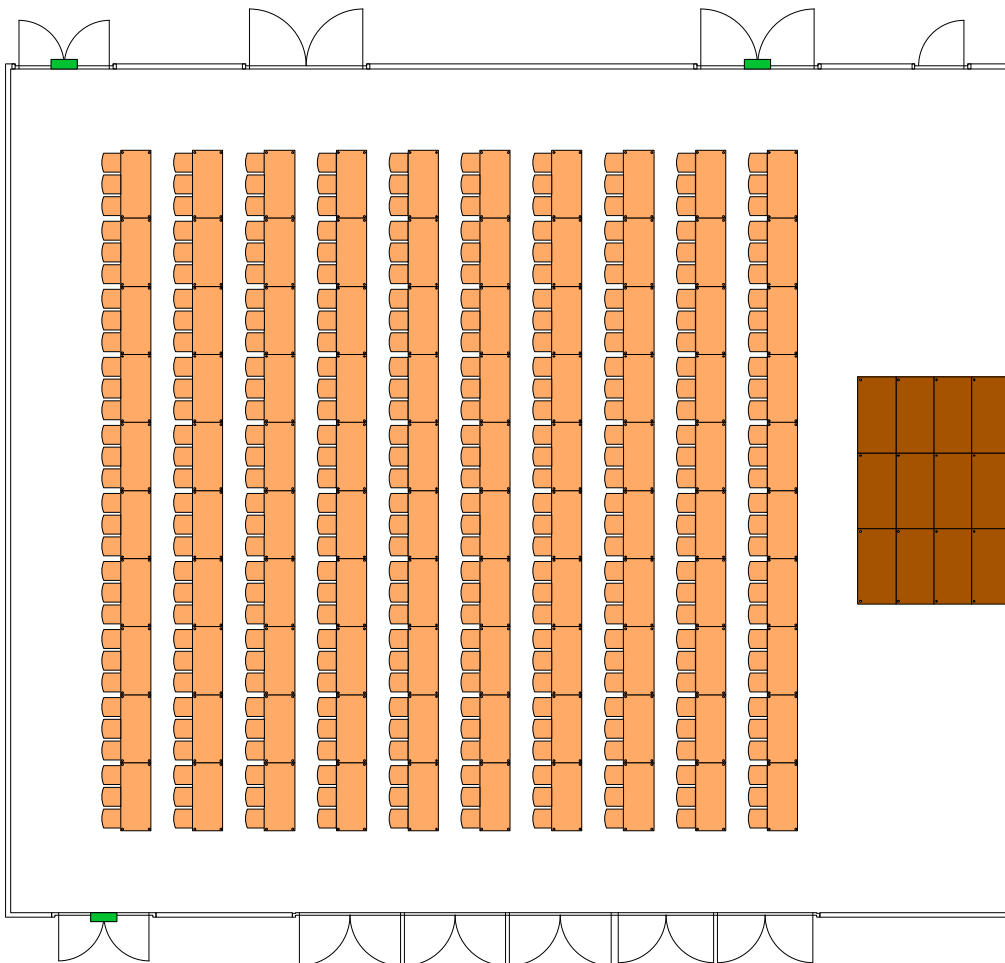

Bureau Technique	Projet/Objet: KKThun		
E C L I P S E www.eclipse-net.ch	Remarques: Lachensaal 5/5 Seminar für 300 Personen	Responsable: CWE	Echelle: 1:200 / A4
		Dessiné: MFA	N°réf:
		Modifié: 30.03.12	